




WEST ELEVATION
SCALE: 1/8"=1'-0"

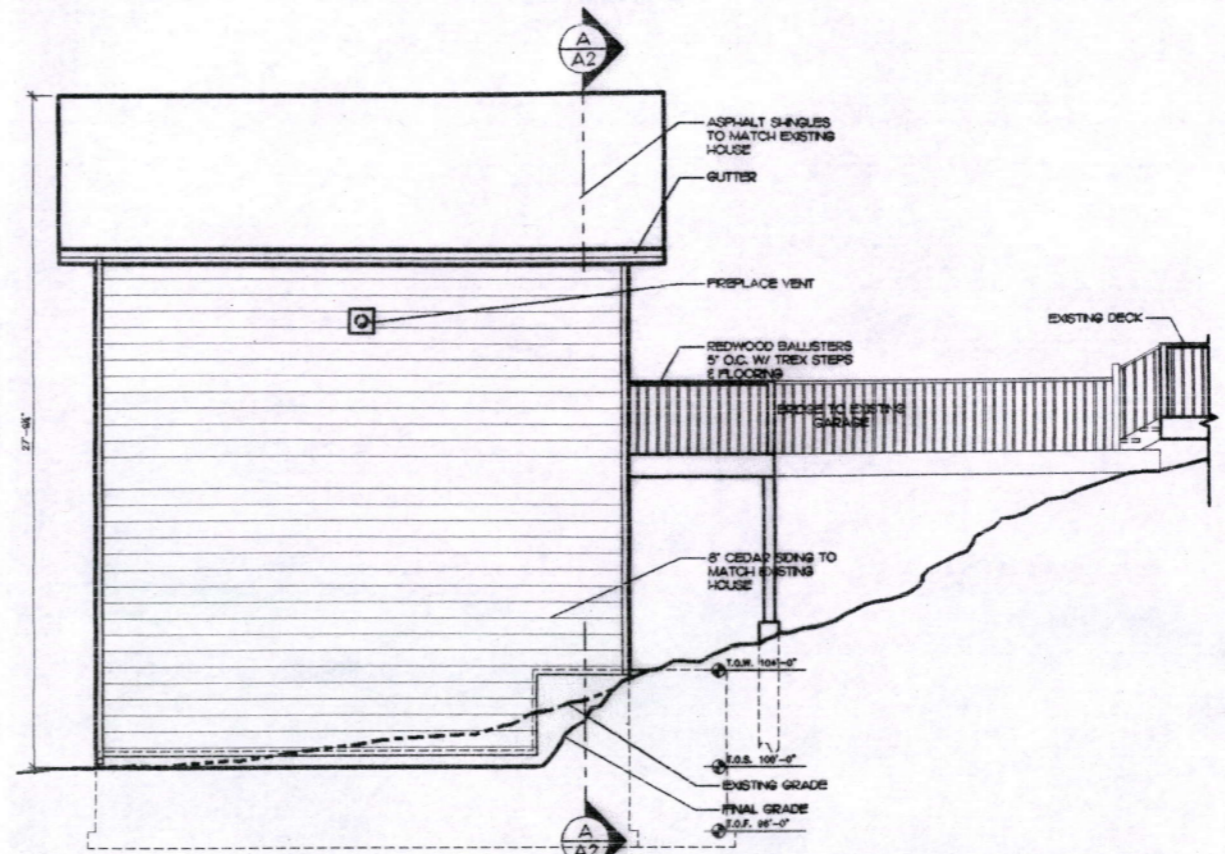

NORTH ELEVATION
SCALE: 1/8"=1'-0"

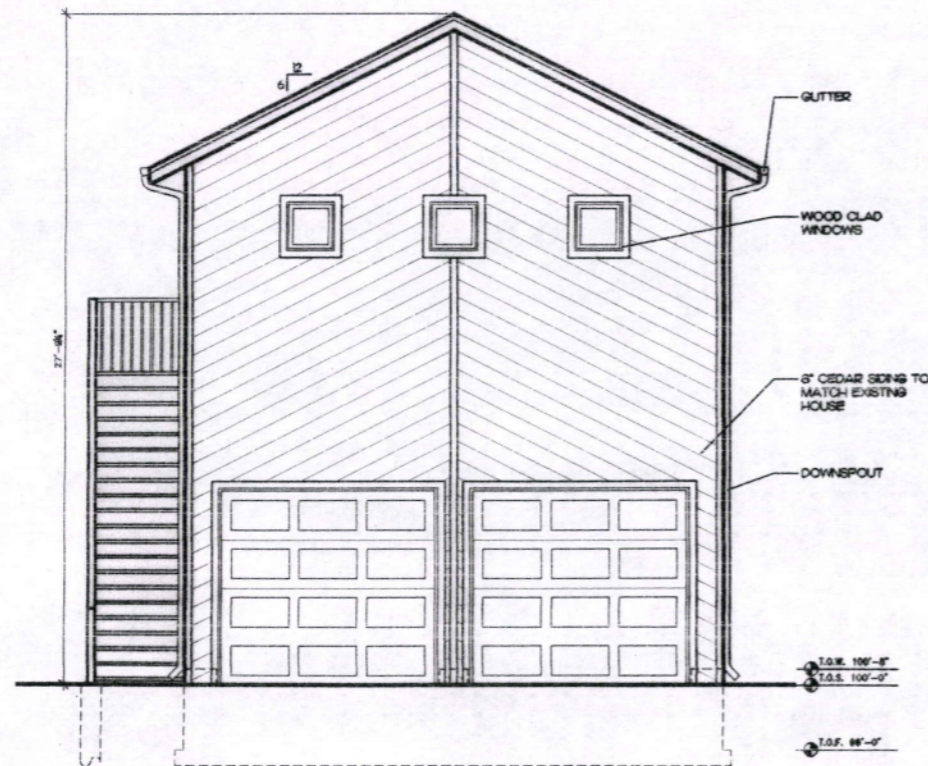

EAST ELEVATION
SCALE: 1/8"=1'-0"

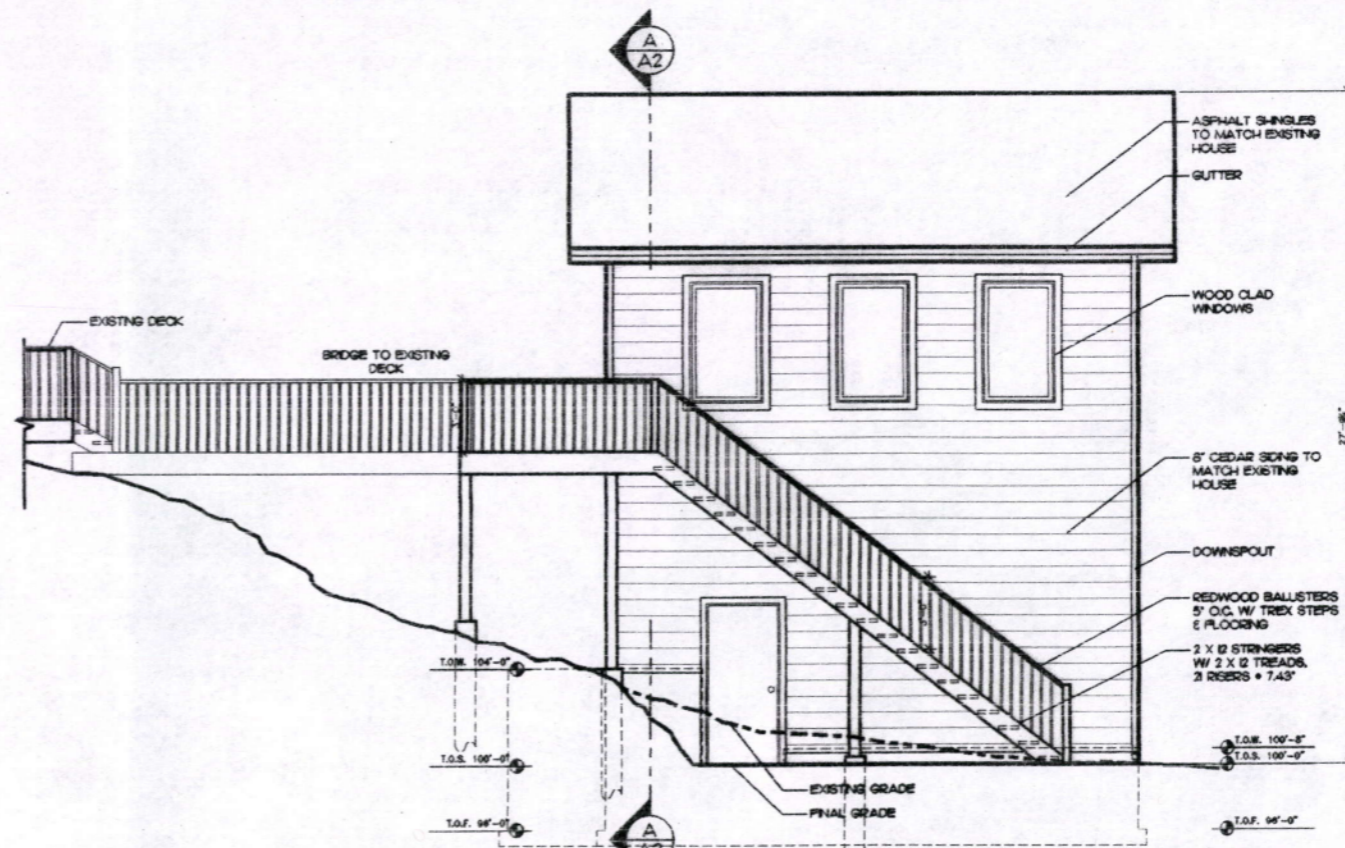

SOUTH ELEVATION
SCALE: 1/8"=1'-0"


REVISIONS:

DRAWN BY: M. BA

**NEW GARAGE FOR NANCY & BOB CALLIS
BOULDER, COLORADO
302 DEER TRAIL CIRCLE**

SHEET NO:
A2

ELEVATION

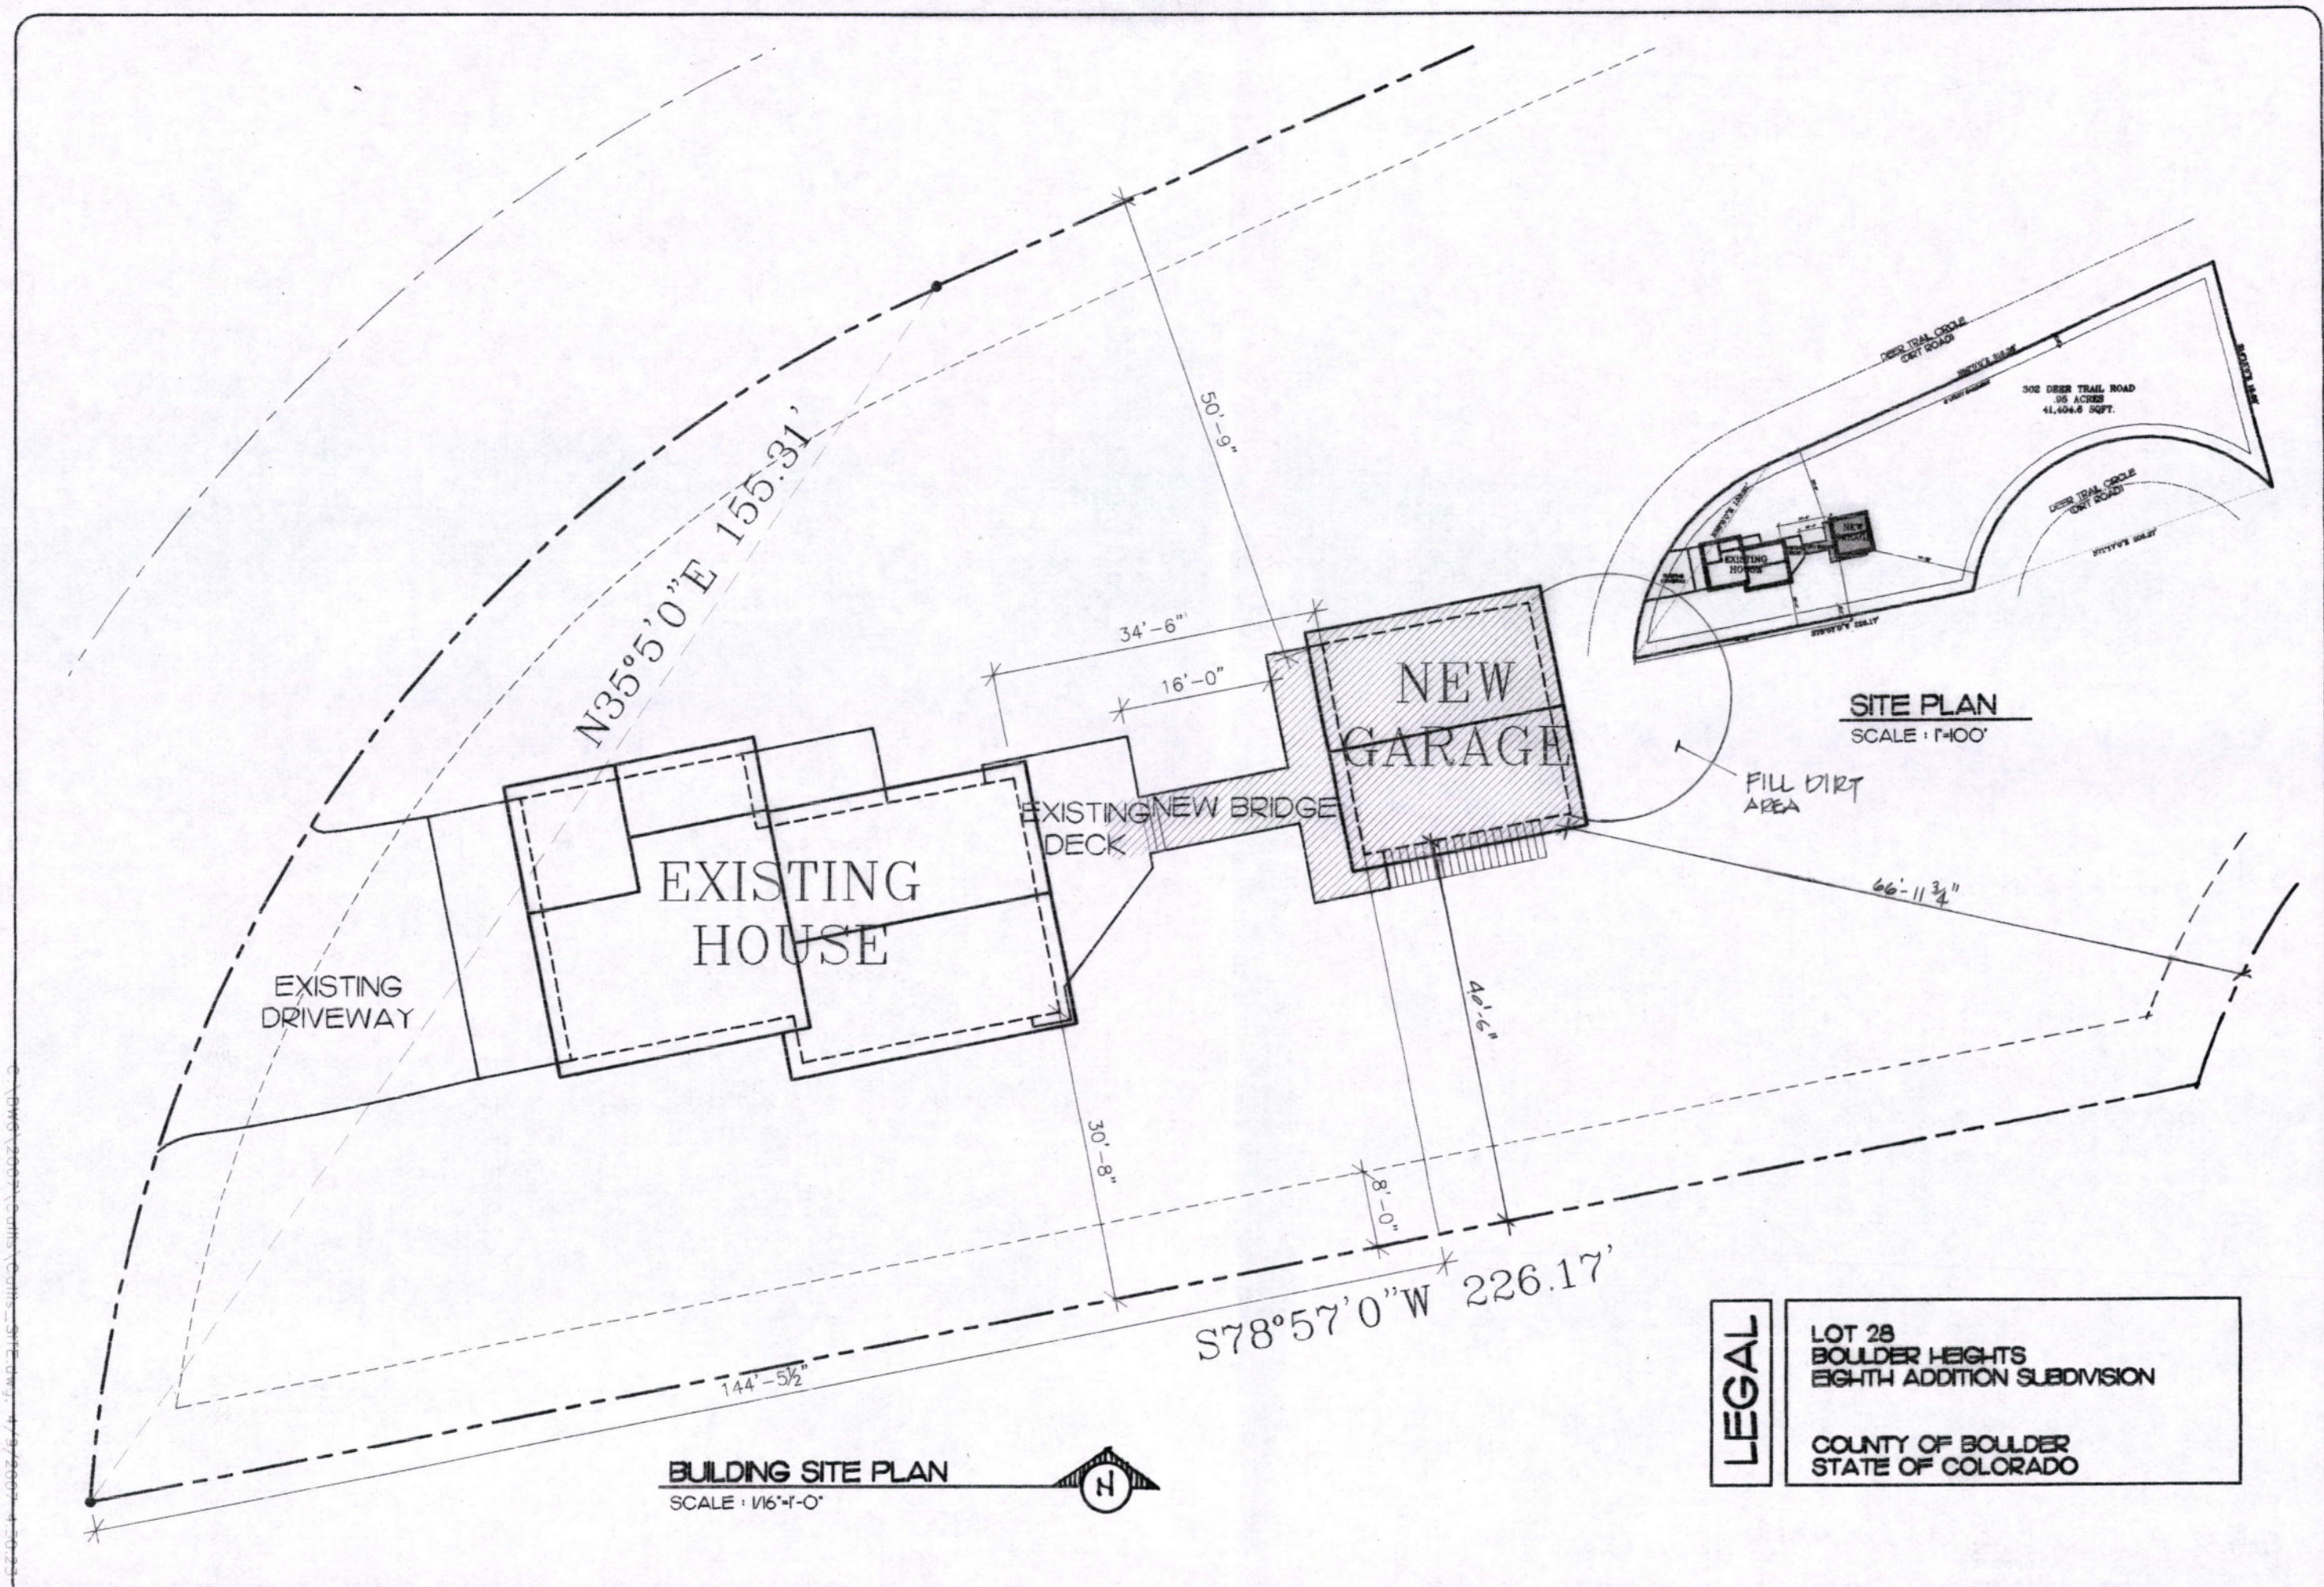

DIRECTIONS FOR FILLING OUT FORM:

Please fill out as complete as possible and fax to Colorado State Forest Service at 303-823-5768 or mail to 5625 Ute Highway, Longmont CO 80503-9130, or bring to scheduled marking appointment.

Any **Bolded** categories will be filled in by the CSFS representative at the time of initial site visit and tree marking for the defensible space. If you have any questions about this form please feel free to contact us.

**Wildfire Mitigation Plan
FIELD DATA FORM**

Inspection Date: 5-24-07

Landowner name: BOB & NANCY CALLIS

Mailing address: 302 DEER TRAIL CIRCLE

City, State, Zip: BOULDER, CO. 80302

Site address: 302 DEER TRAIL CIRCLE

Phone number: 303-939-8638

Road access: BOULDER HTS. TO DEER TRAIL (Directions from main access road)

Docket Number: SPRW-07-031 (SPR, LU, Etc.)

Section: _____

Township: _____

Range: _____

Legal Description: LOT 28 BOULDER HEIGHTS

Elevation: _____ (feet)

Lot size (acres): .95 (Acres)

Number of Structures: 2 (All structures present)

Existing Structures: HOUSE, STORAGE BLDG. (House/barn/garage/etc.)

New Structure: DETACHED GARAGE W/OFFICE ABOVE (House/Barn/new addition/etc..)

Structure SQR. FT.: 990 (Total square feet of structure)

Structure aspect: EAST (Dominant facing direction/view)

Driveway length: 66' (Actual length in feet from road to home)

Driveway trees removed: 0 (few/many/none)

Home buffer material: CRUSHED GRAVEL (Stone/crushed gravel/decorative stone)

House design: SIMPLE (simple/complex)

Roof Design: SIMPLE (simple/complex)

Roof material: ASPHALT SHINGLES (Asphalt shingles/concrete tiles/metal)

Soffits type: PLYWOOD (Plywood/hardboard/cement board)

Siding material: WOOD (Cement/hardboard/log/stucco/stone/wood)

Windows (#): 7 (approximate number of windows)

Sliding Glass Doors (#) 1

Window wells (#) 0

Windows Size: MED. (On average: small/medium/large)

Windows Frames: ALUM. CLAD (aluminum/aluminum clad)

Windows Aspect: SOUTH (Dominant viewing direction)

Window Construction: LOW-E (Tempered glass/e-coating/etc.)

Door Material: STEEL BELOW
GLASS ABOVE (Wood/steel/fiberglass/composite)

Deck material: _____ (Wood/composite materials)
 Deck Description: OPEN UNDER & OVER (Enclosed/open underneath and overhead)
 Deck support type: TIMBER POSTS/BEDMS (Timber posts/logs/steel/concrete/stone)
 Deck buffer material: CRUSHED ROCK (Crushed rock/gravel)
 Deck weed barrier: FIBERGLAS (Fiberglass/polyester)
 Garage if detached: 990 (Total square feet of garage)
 Out buildings: 150 (Total square feet of sheds, cabins, ect...)

Making a donation to community cistern: _____ (Yes or No)
 Have you talked to your local fire department: No (Yes or No)
 Are you required to have a sprinkler system: No (Yes or No)

Cistern: _____ (Distance from house, and direction)
 Cistern Type: _____ (Individual Cistern or Fire Cistern)
 Cistern size: _____ (gallons)
 Utility Location: BURIED FROM HOUSE (Pole/buried: Direction from structure)
 Leach field: 200' N.E. (Distance from house, and direction)
 Water supply: _____ (well or main line)
 Well (if applicable): _____ (Distance from house and direction)
 Propane or natural gas: _____
 Propane Tank location: _____ (Distance from house and direction)
 Slash disposal: HAULED (Chipped/hauled/burned/lop-scatter)
 Can you provide a copy of the plan: YES (Yes or No)